

CONTROL CABINET DOOR





SYMBOL	MAN SWITCH	A	B
OFF	○	OPEN	OPEN
CNT CLOSED	○	CLOSED	OPEN
ON	○	CLOSED	CLOSED



CONTROL CABINET

INCOMING SUPPLY

A	FOR SPARK	SMC 24/05/11	1:10	S.G.	S.McL	S.G.
B	AND/OR WIRE NETS	SMC 12/07/11	SCALE	OK/ISSUED	OK/ISSUED	APPROVED
C	NO SPARK EXHAUST CONTROL	SMC 21/08/11	24/05/11	DATE	CLIENT	
D	AND/OR THERMAL NUMBER	SMC 12/07/11				
E	NO OVER LOAD	SMC 14/02/14				
AMMENDMENTS			A4	PROJECT		

TITLE
SINGLE VERSION OVEN CONTROL
 VERSION 1-07-08

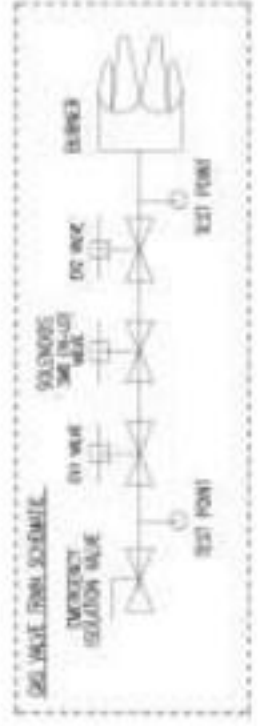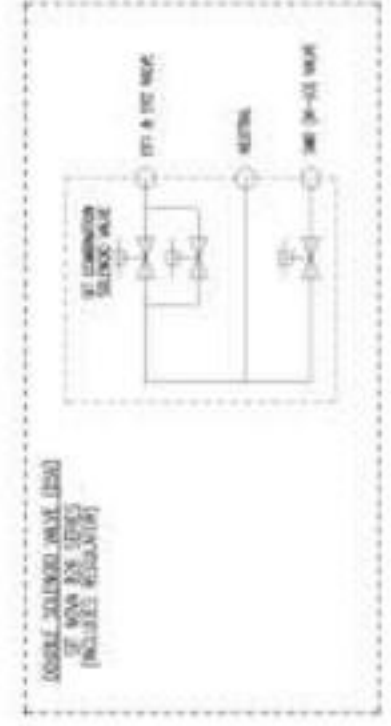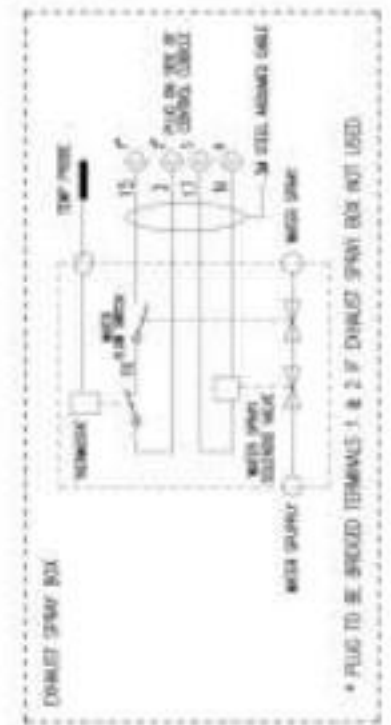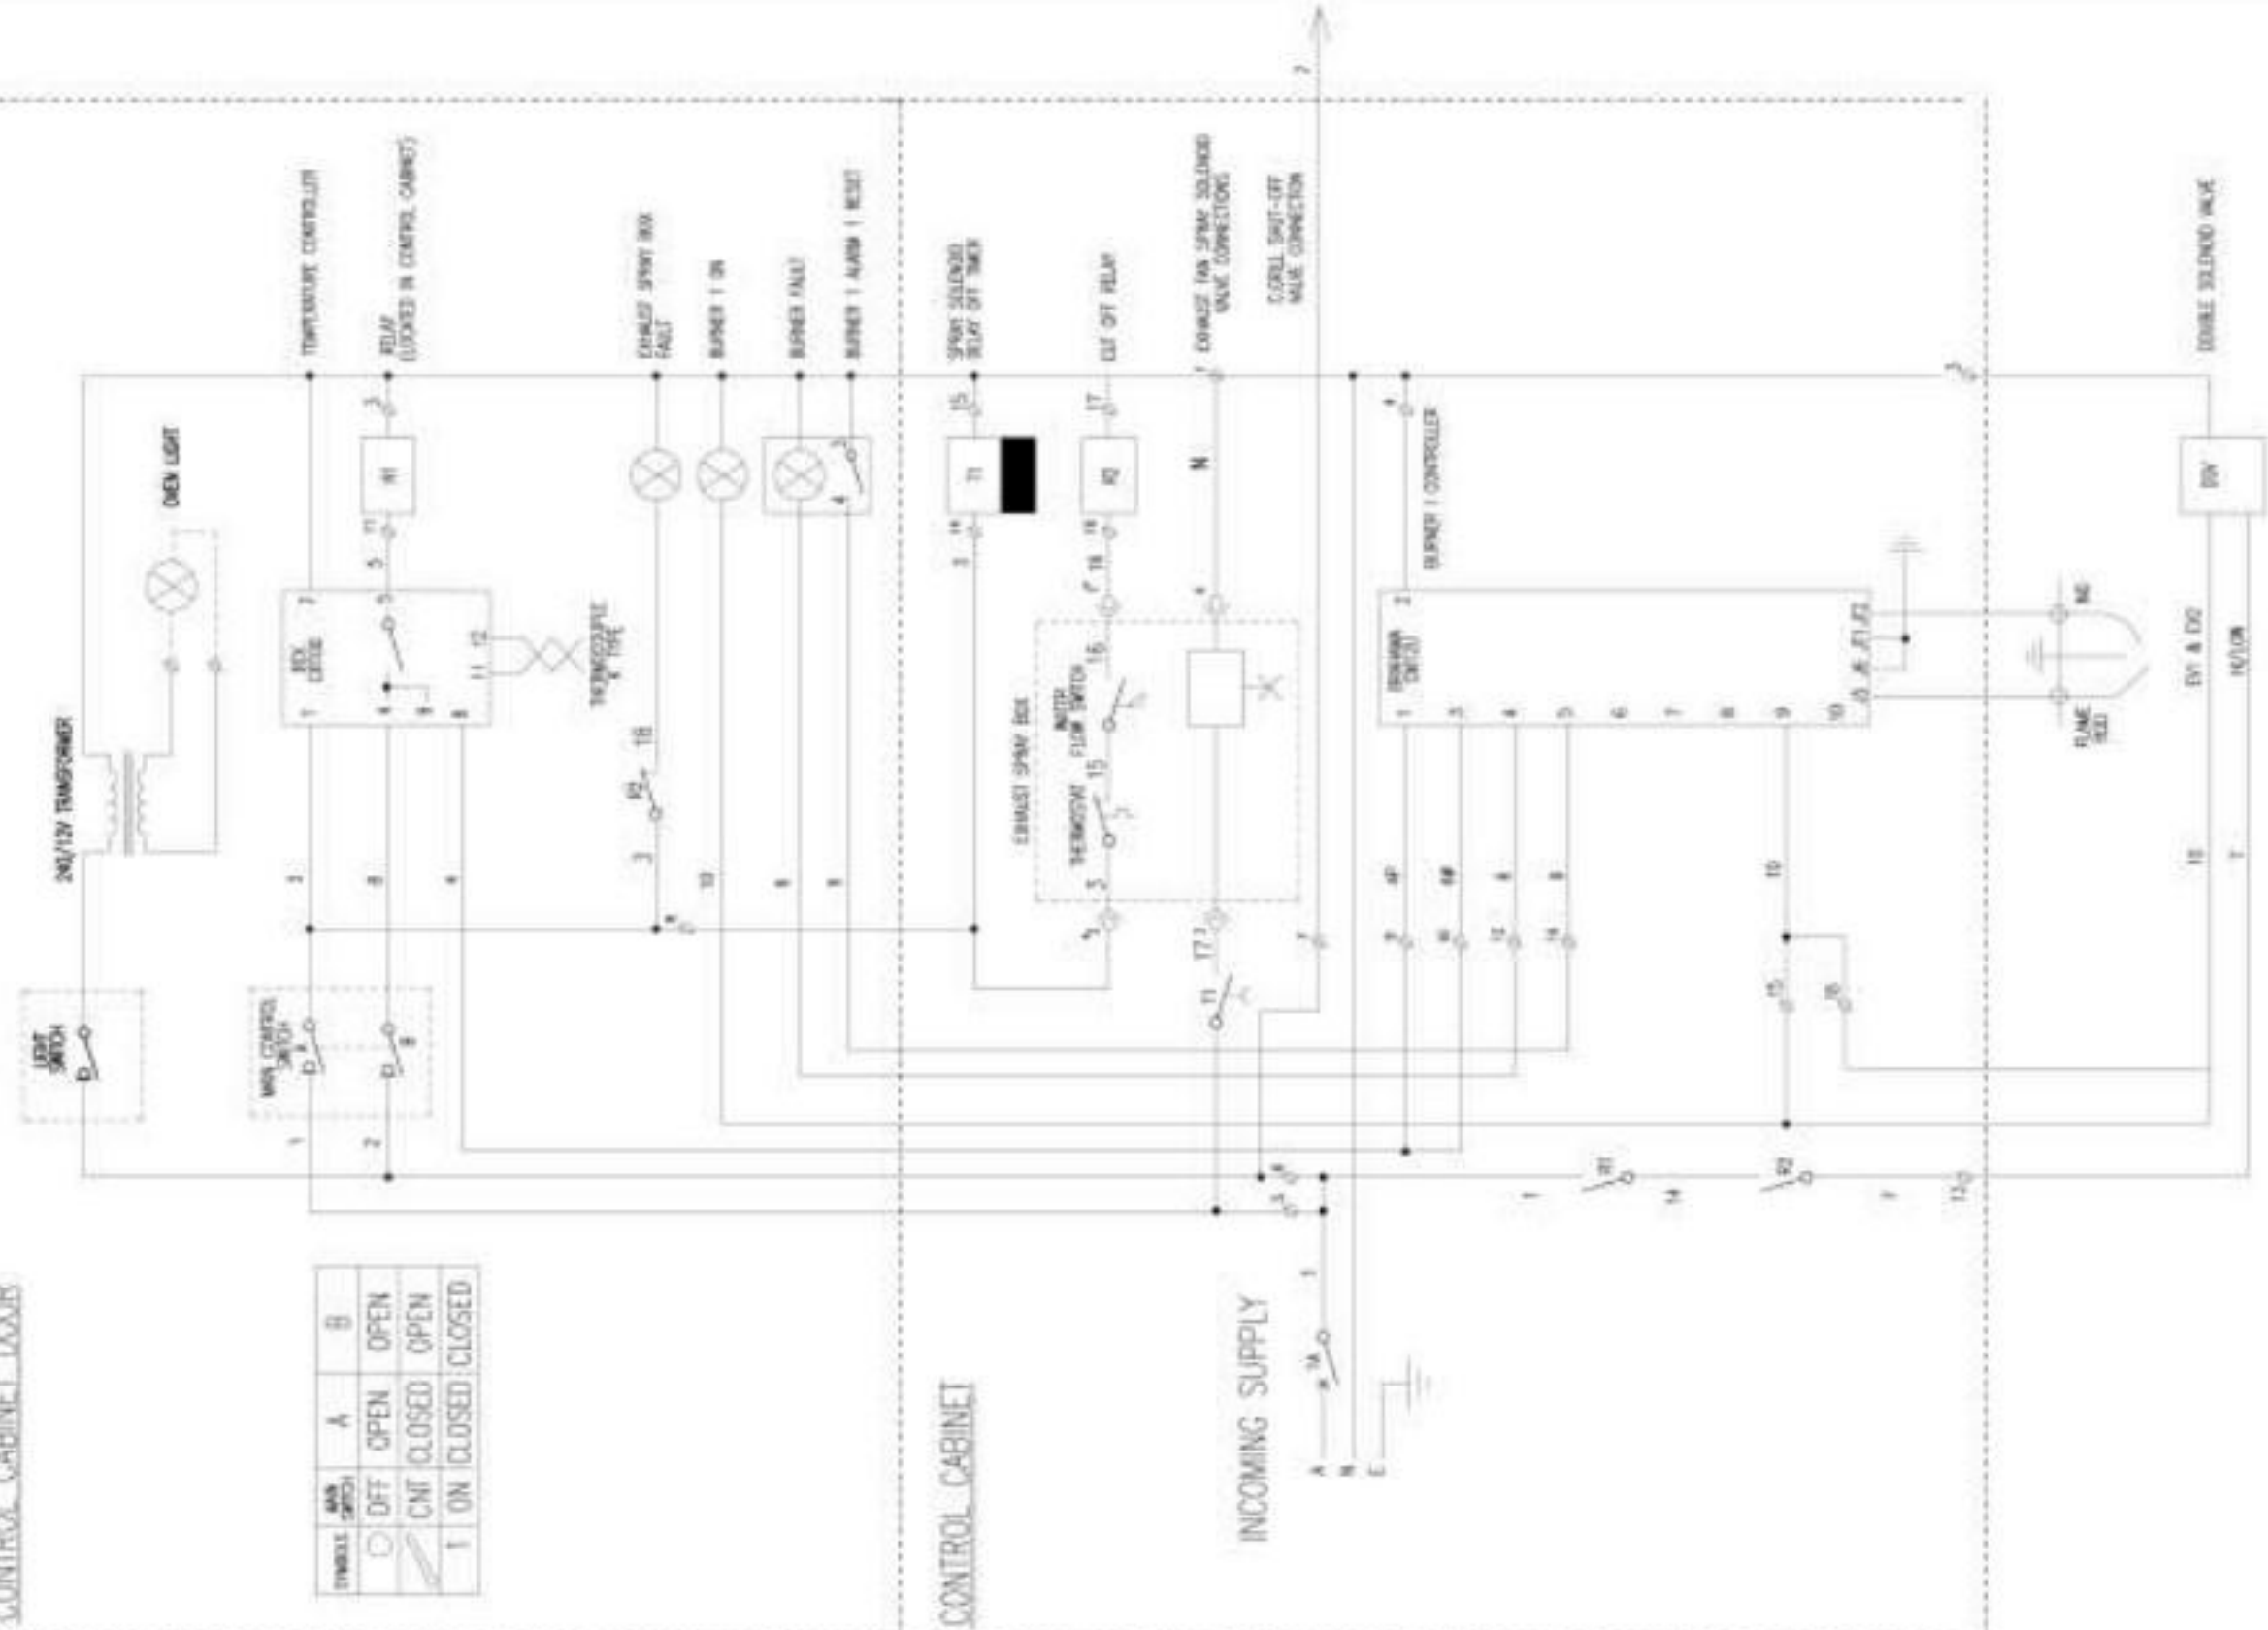


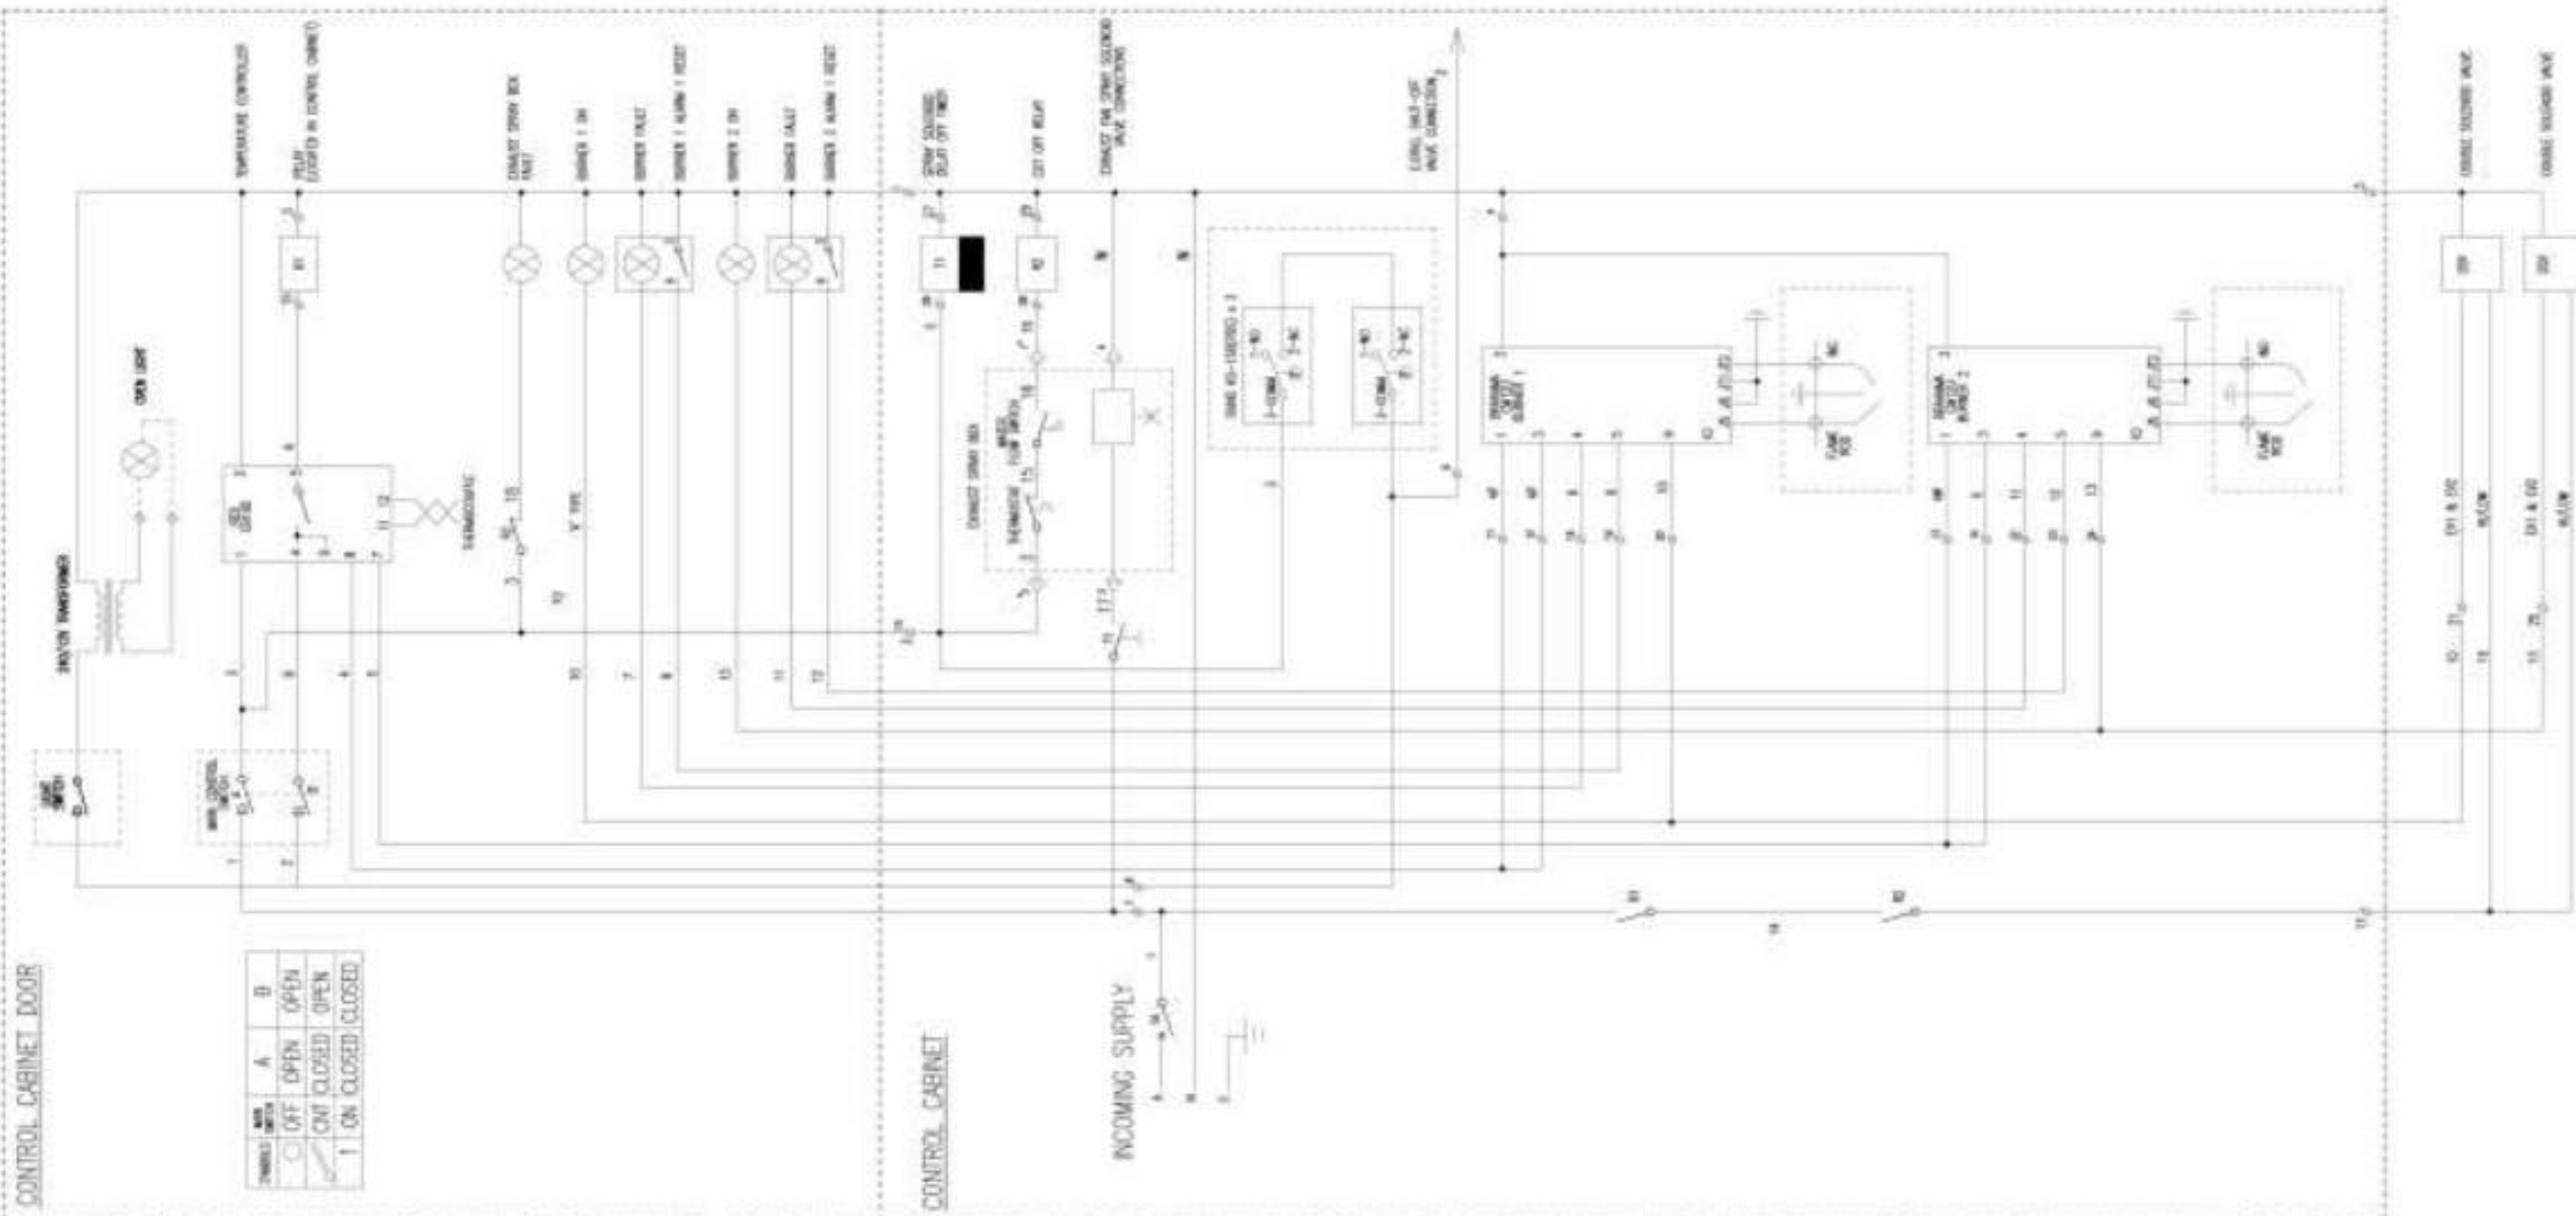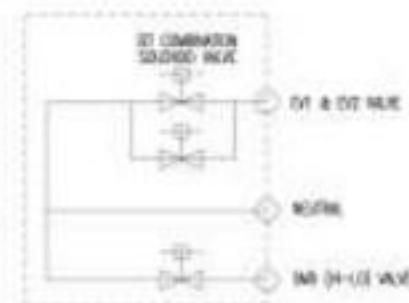DOUBLE SOLENOID VALVE (DOV)
3T NONA 436 SERIES
(INCLUDES REGULATOR)

GAS VALVE TRAIN SCHEMATIC



THERMIST SPRAY BOX

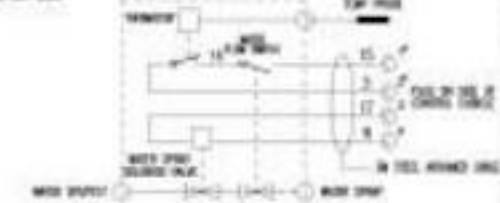

* FUSE TO BE INSTALLED TERMINAL 1 & 2 F THERMIST SPRAY BOX NOT USED

A	FOR APPROVAL	DATE 12/05/11	1:10	S.G.	S.McL	S.G.
B	APPROVAL	DATE 12/07/11	SCALE	DESIGNED	DRAWN	APPROVED
C	ADD SPRAY CABINET CONTROL	DATE 11/05/12	24/05/11	CLIENT		
D	ADD THERMIST NUMBER	DATE 12/01/12				
E	ADD OVEN LIGHT	DATE 15/01/14				
AMENDMENTS			A4	PROJECT		

DOUBLE VERSION OVEN CONTROL
VERSION 1-7-08