

TYPICAL BPSC-7241 INSTALLATION

- 1) Quikserv windows must be installed level and square to work properly.
- 2) Anchor through each side jamb at two places top & bottom of each jamb using pre-drilled holes.
(See Detail A & B)
- 3) Recommended height from floor to service opening to be 36".
(Check any & all local or city codes)
- 4) Silicone all exterior and interior joint:
- 5) All other type of anchoring to be approved by certified engineer

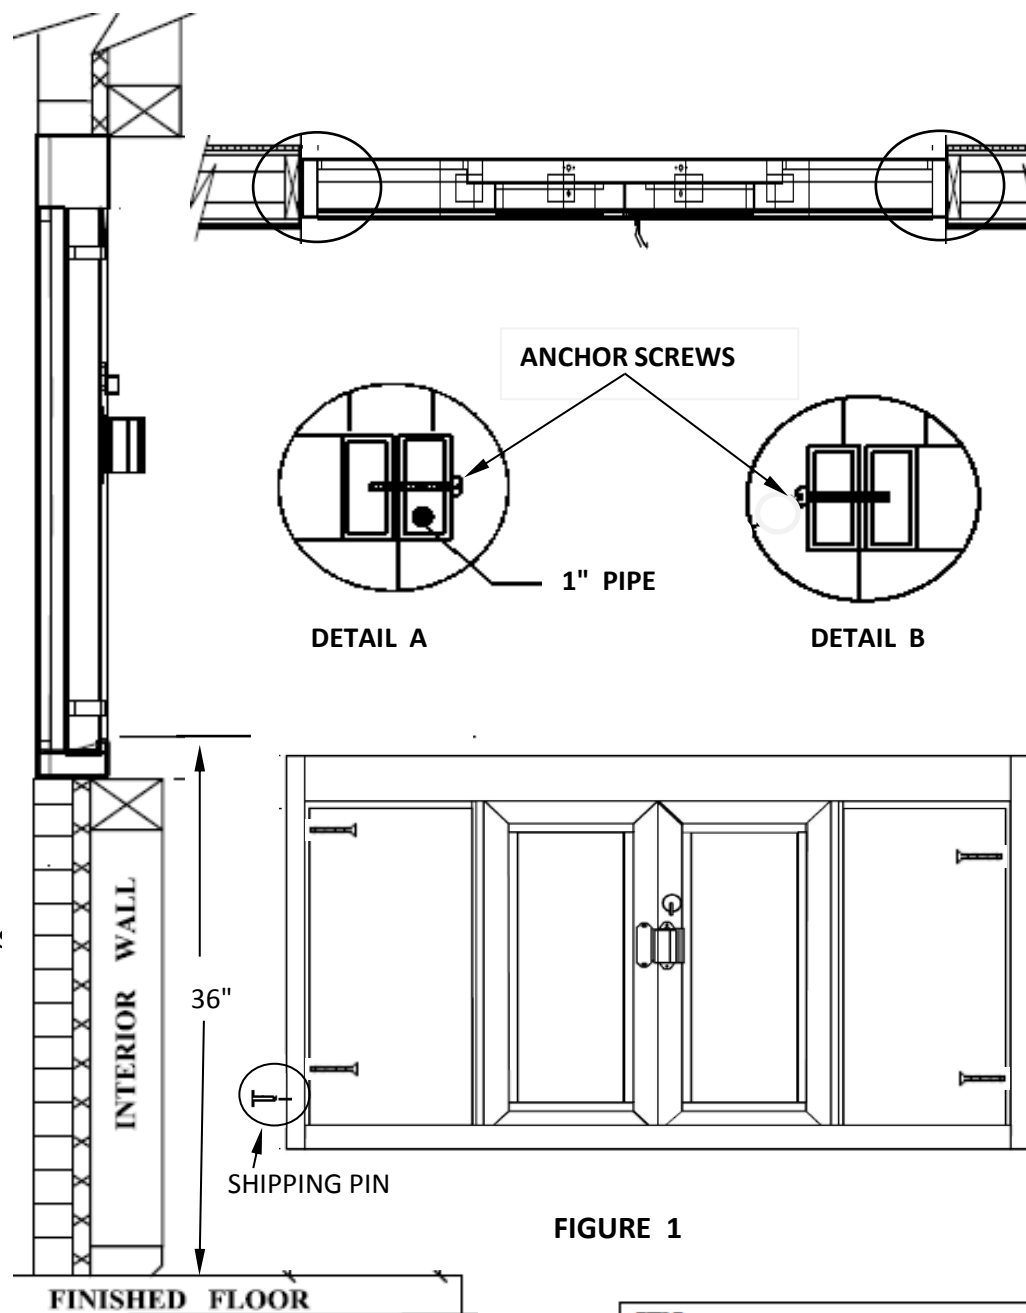


FIGURE 1

General Notes

Actual Dimension
72"(W) x 41"(H)

Service Opening
29-1/2"(W) x 33-1/2"(H)

Rough Opening
72-1/2"(W) x 41-1/2"(H)

NOTE 1:
Remove the shipping pin before installing the window. The shipping pin is located in the Side Jamb.
(See Figure 1)

NOTE 2:
Anchor screws to be supplied by contractor
(See Detail A & B)

CAUTION:
Use caution when drilling thru the side jamb. A 1" pipe is located inside the lock jamb, depending on left handed or right. Drilling into the 1" pipe will void warranty.

QUIKSERV
11441 BRITTMORE PARK DR.
HOUSTON, TX., 77041

NOTE: THIS DRAWING EMBODIES A CONFIDENTIAL PROPRIETY DESIGN ORIGINATED AND OWNED BY QUIKSERV CORP., AND IS SUBMITTED UNDER A CONFIDENTIAL RELATION'S ALL PATENT, MANUFACTURING, SALE RIGHTS REGARDING THE SAME ARE RESERVED EXCEPT TO THE EXTENT RIGHTS ARE EXPRESSLY GRANTED TO OTHERS. THE RECIPIENT AGREES BY ACCEPTING HIP. THESE DRAWINGS NOT TO SUPPLY OR DISCLOSE ANY INFORMATION REGARDING THEM TO ANY UNAUTHORIZED PERSON.

TITLE: **INSTALLATION PROCEDURE**

Drawing Name: **BPSC-7241 INSTALLATION DRAWING**

DATE 6/21/2016	DRAWN BY RBV	SCALE NTS	SHEET 1 of 1	SIZE A
-------------------	-----------------	--------------	-----------------	-----------